


PERFIL CONDUCCIÓN SECUNDARIA 5  
Esc. H: 1:1500  
V: 1:1500

ACCESORIO	ABSCISA	ANGULO	CANTIDAD	TIPO	VALVULAS	TIPO	CANTIDAD	TIPO	COORDENADAS	ANCLAJES H.	ANCLAJES V.	

ACCESORIO	ABSCISA	ANGULO	CANTIDAD	TIPO	VALVULAS	TIPO	CANTIDAD	TIPO	COORDENADAS	ANCLAJES H.	ANCLAJES V.	

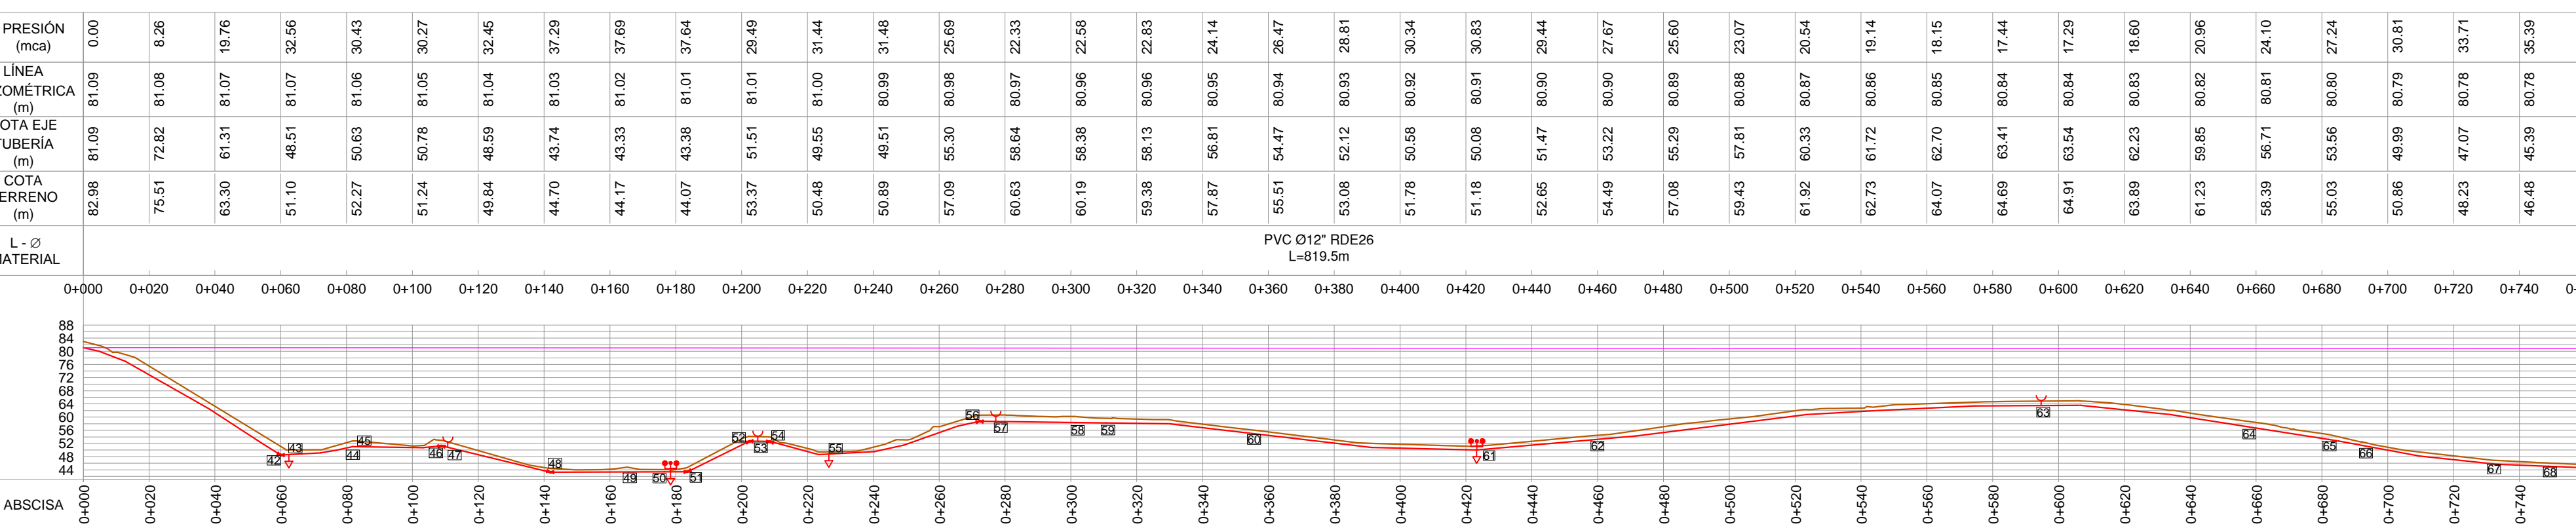

PERFIL CONDUCCIÓN SECUNDARIA 4  
Esc. H: 1:1500  
V: 1:1500

ACCESORIO	ABSCISA	ANGULO	CANTIDAD	TIPO	VALVULAS	TIPO	CANTIDAD	TIPO	COORDENADAS	ANCLAJES H.	ANCLAJES V.	
